



Park Street, Front Elevation

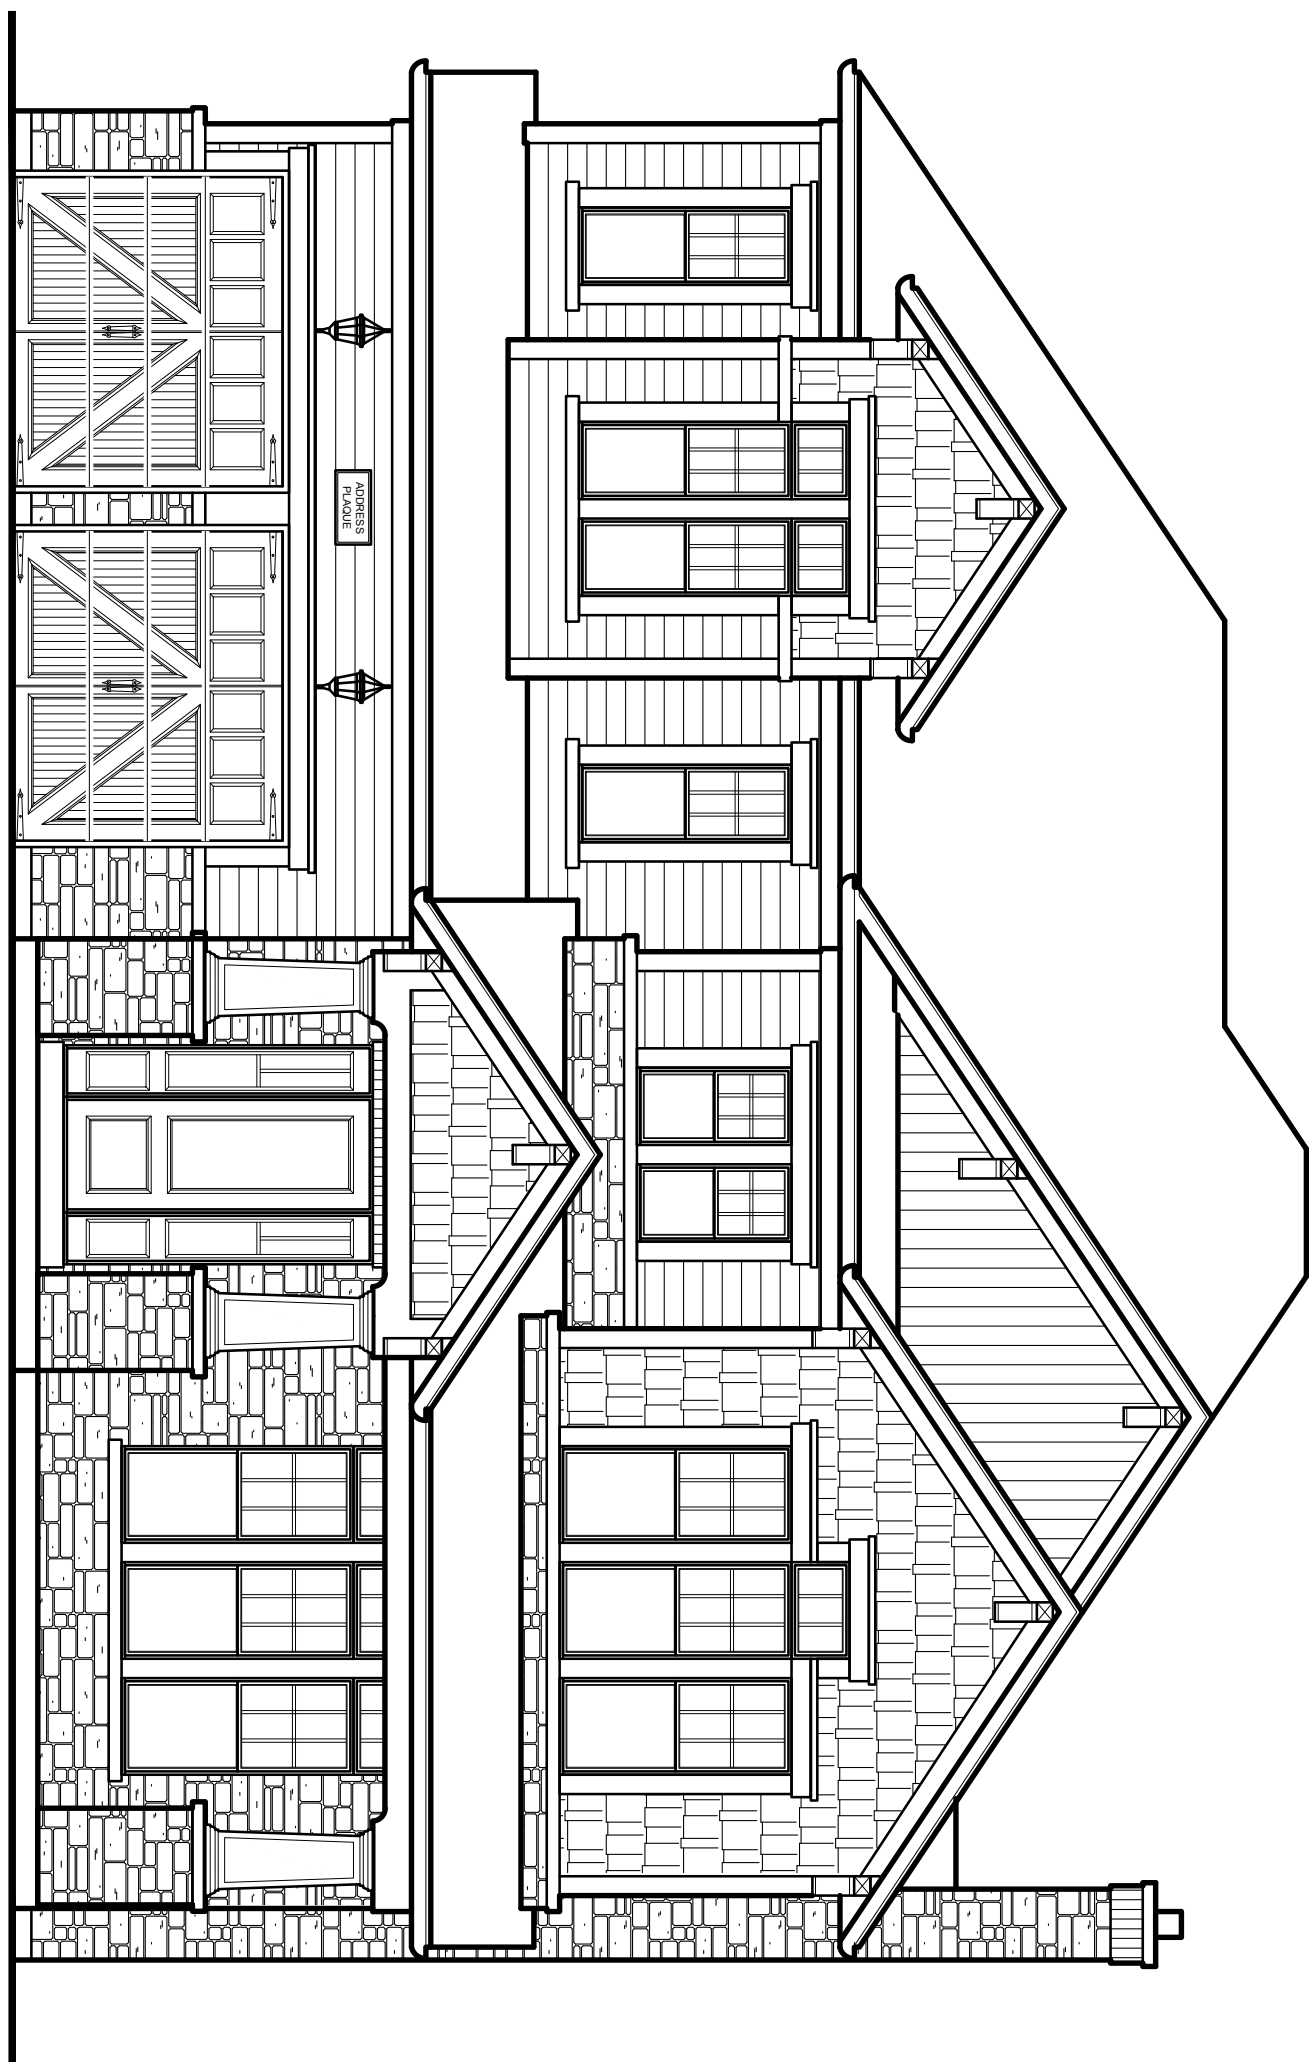

FRONT ELEVATION 'A'

Park Street, Basement

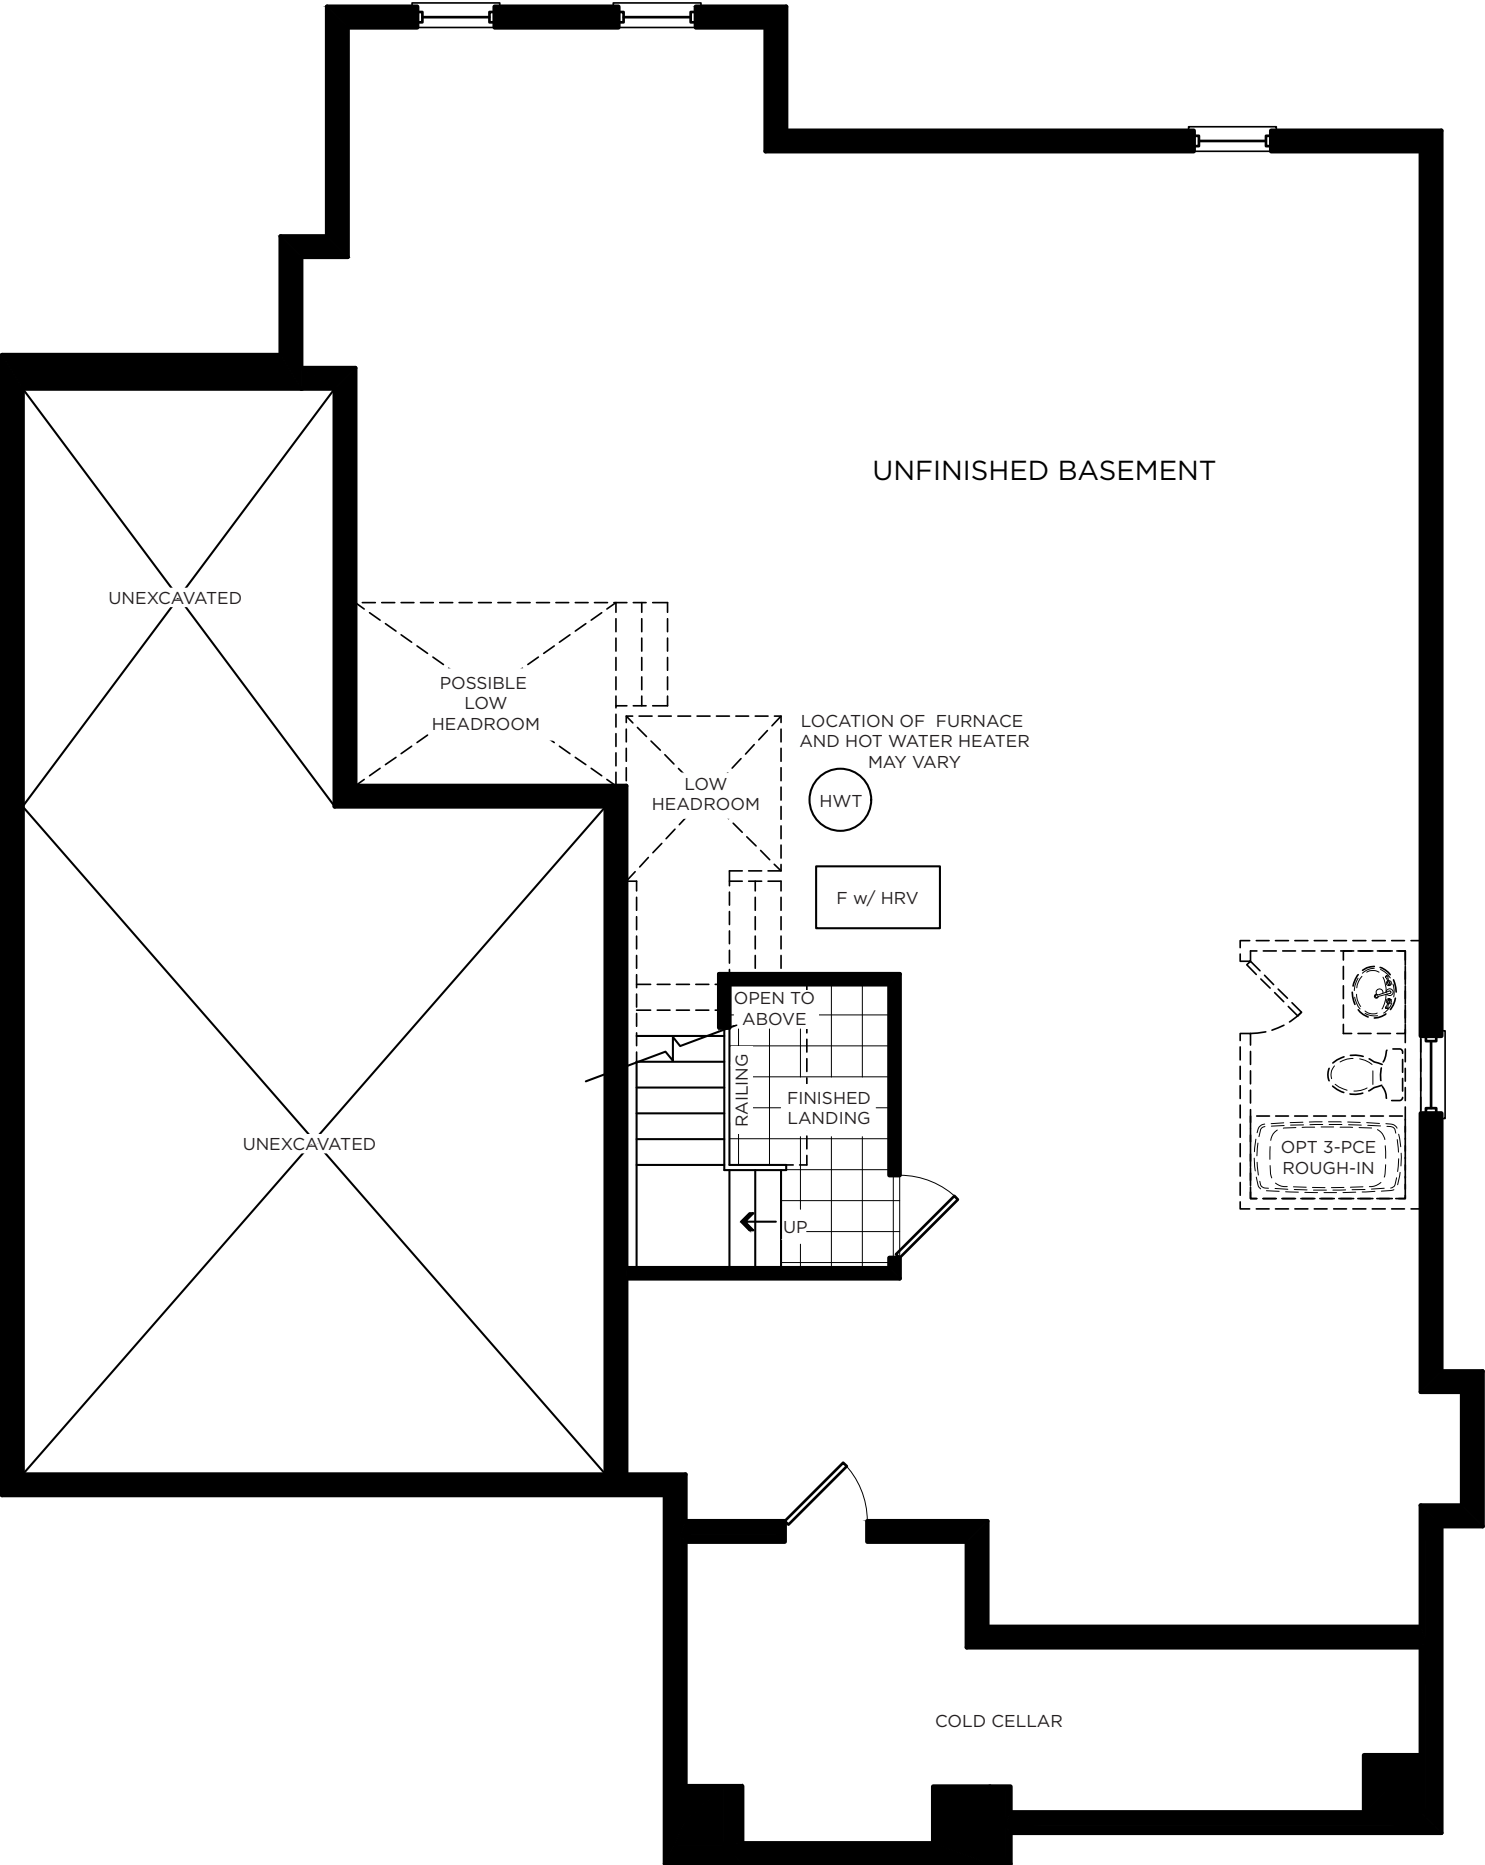

BASEMENT PLAN ELEVATION 'A'

Park Street, Ground Floor

